


FENCING - TOTALLY ENCLOSED AROUND PITCH
 AT 5.0 MTR HIGH ALL ROUND IN GREEN WELDMESH PANELS.
 PROVISION ALLOWED FOR 3 NO. SINGLE WIDTH GATES AND 1 NO. DOUBLE GATE

FLOODLIGHTING - 8 NO 15 MTR POSTS EACH HYDRAULICALLY LOWERABLE
 FITTED WITH A TOTAL OF 16 NO METAL HALIDE 250 WATT FLOODLIGHTS
 4 TO EACH SIDE OF PITCH LENGTHWAYS.

PROPOSED SIDE ELEVATION BB

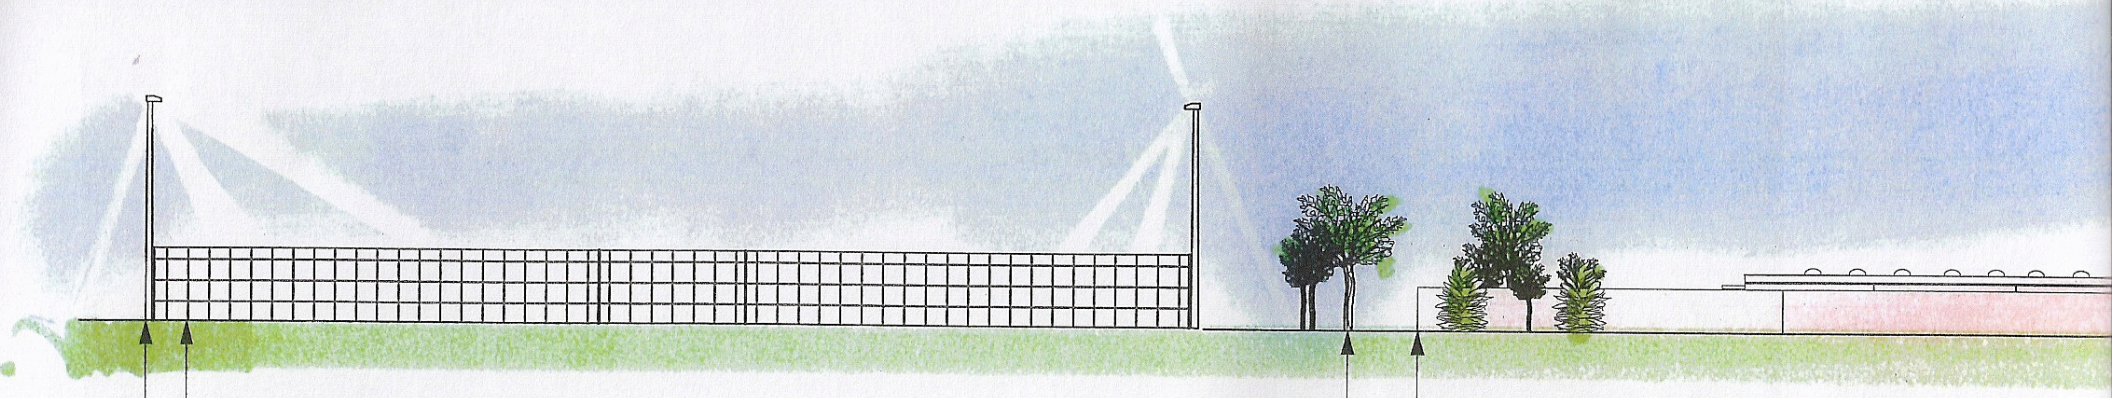

FENCING - TOTALLY ENCLOSED AROUND PITCH
 AT 5.0 MTR HIGH ALL ROUND IN GREEN WELDMESH PANELS.
 PROVISION ALLOWED FOR 3 NO. SINGLE WIDTH GATES AND 1 NO. DOUBLE GATE

FLOODLIGHTING - 8 NO 15 MTR POSTS EACH HYDRAULICALLY LOWERABLE
 FITTED WITH A TOTAL OF 16 NO METAL HALIDE 250 WATT FLOODLIGHTS
 4 TO EACH SIDE OF PITCH LENGTHWAYS.

LINE OF EXISTING BUILDING

EXISTING TREES

PROPOSED ELEVATION CC